
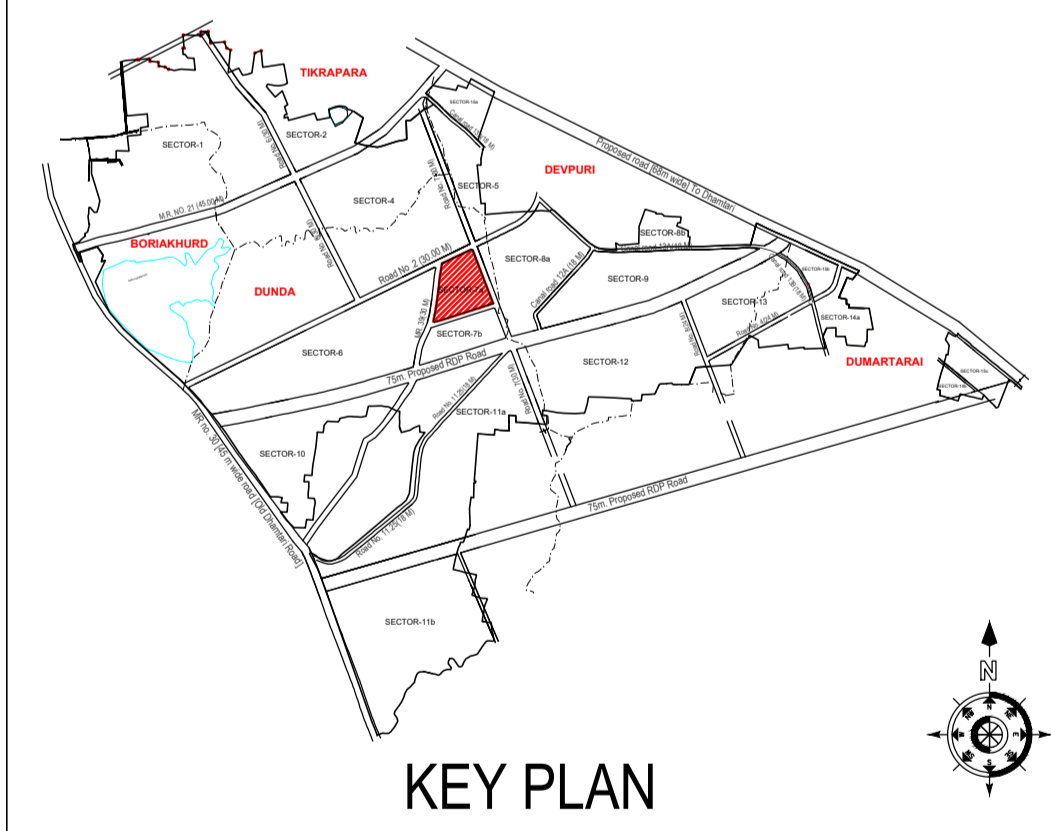


# INDEX :

## RDA PLOTS AVAILABILITY STATUS

- [i] Residential (Available)
- [ii] Residential (Unacquired)
- [iii] Commercial (Available)
- [iv] Educational (Available)
- [v] Health (Available)
- [vi] Allotted plots

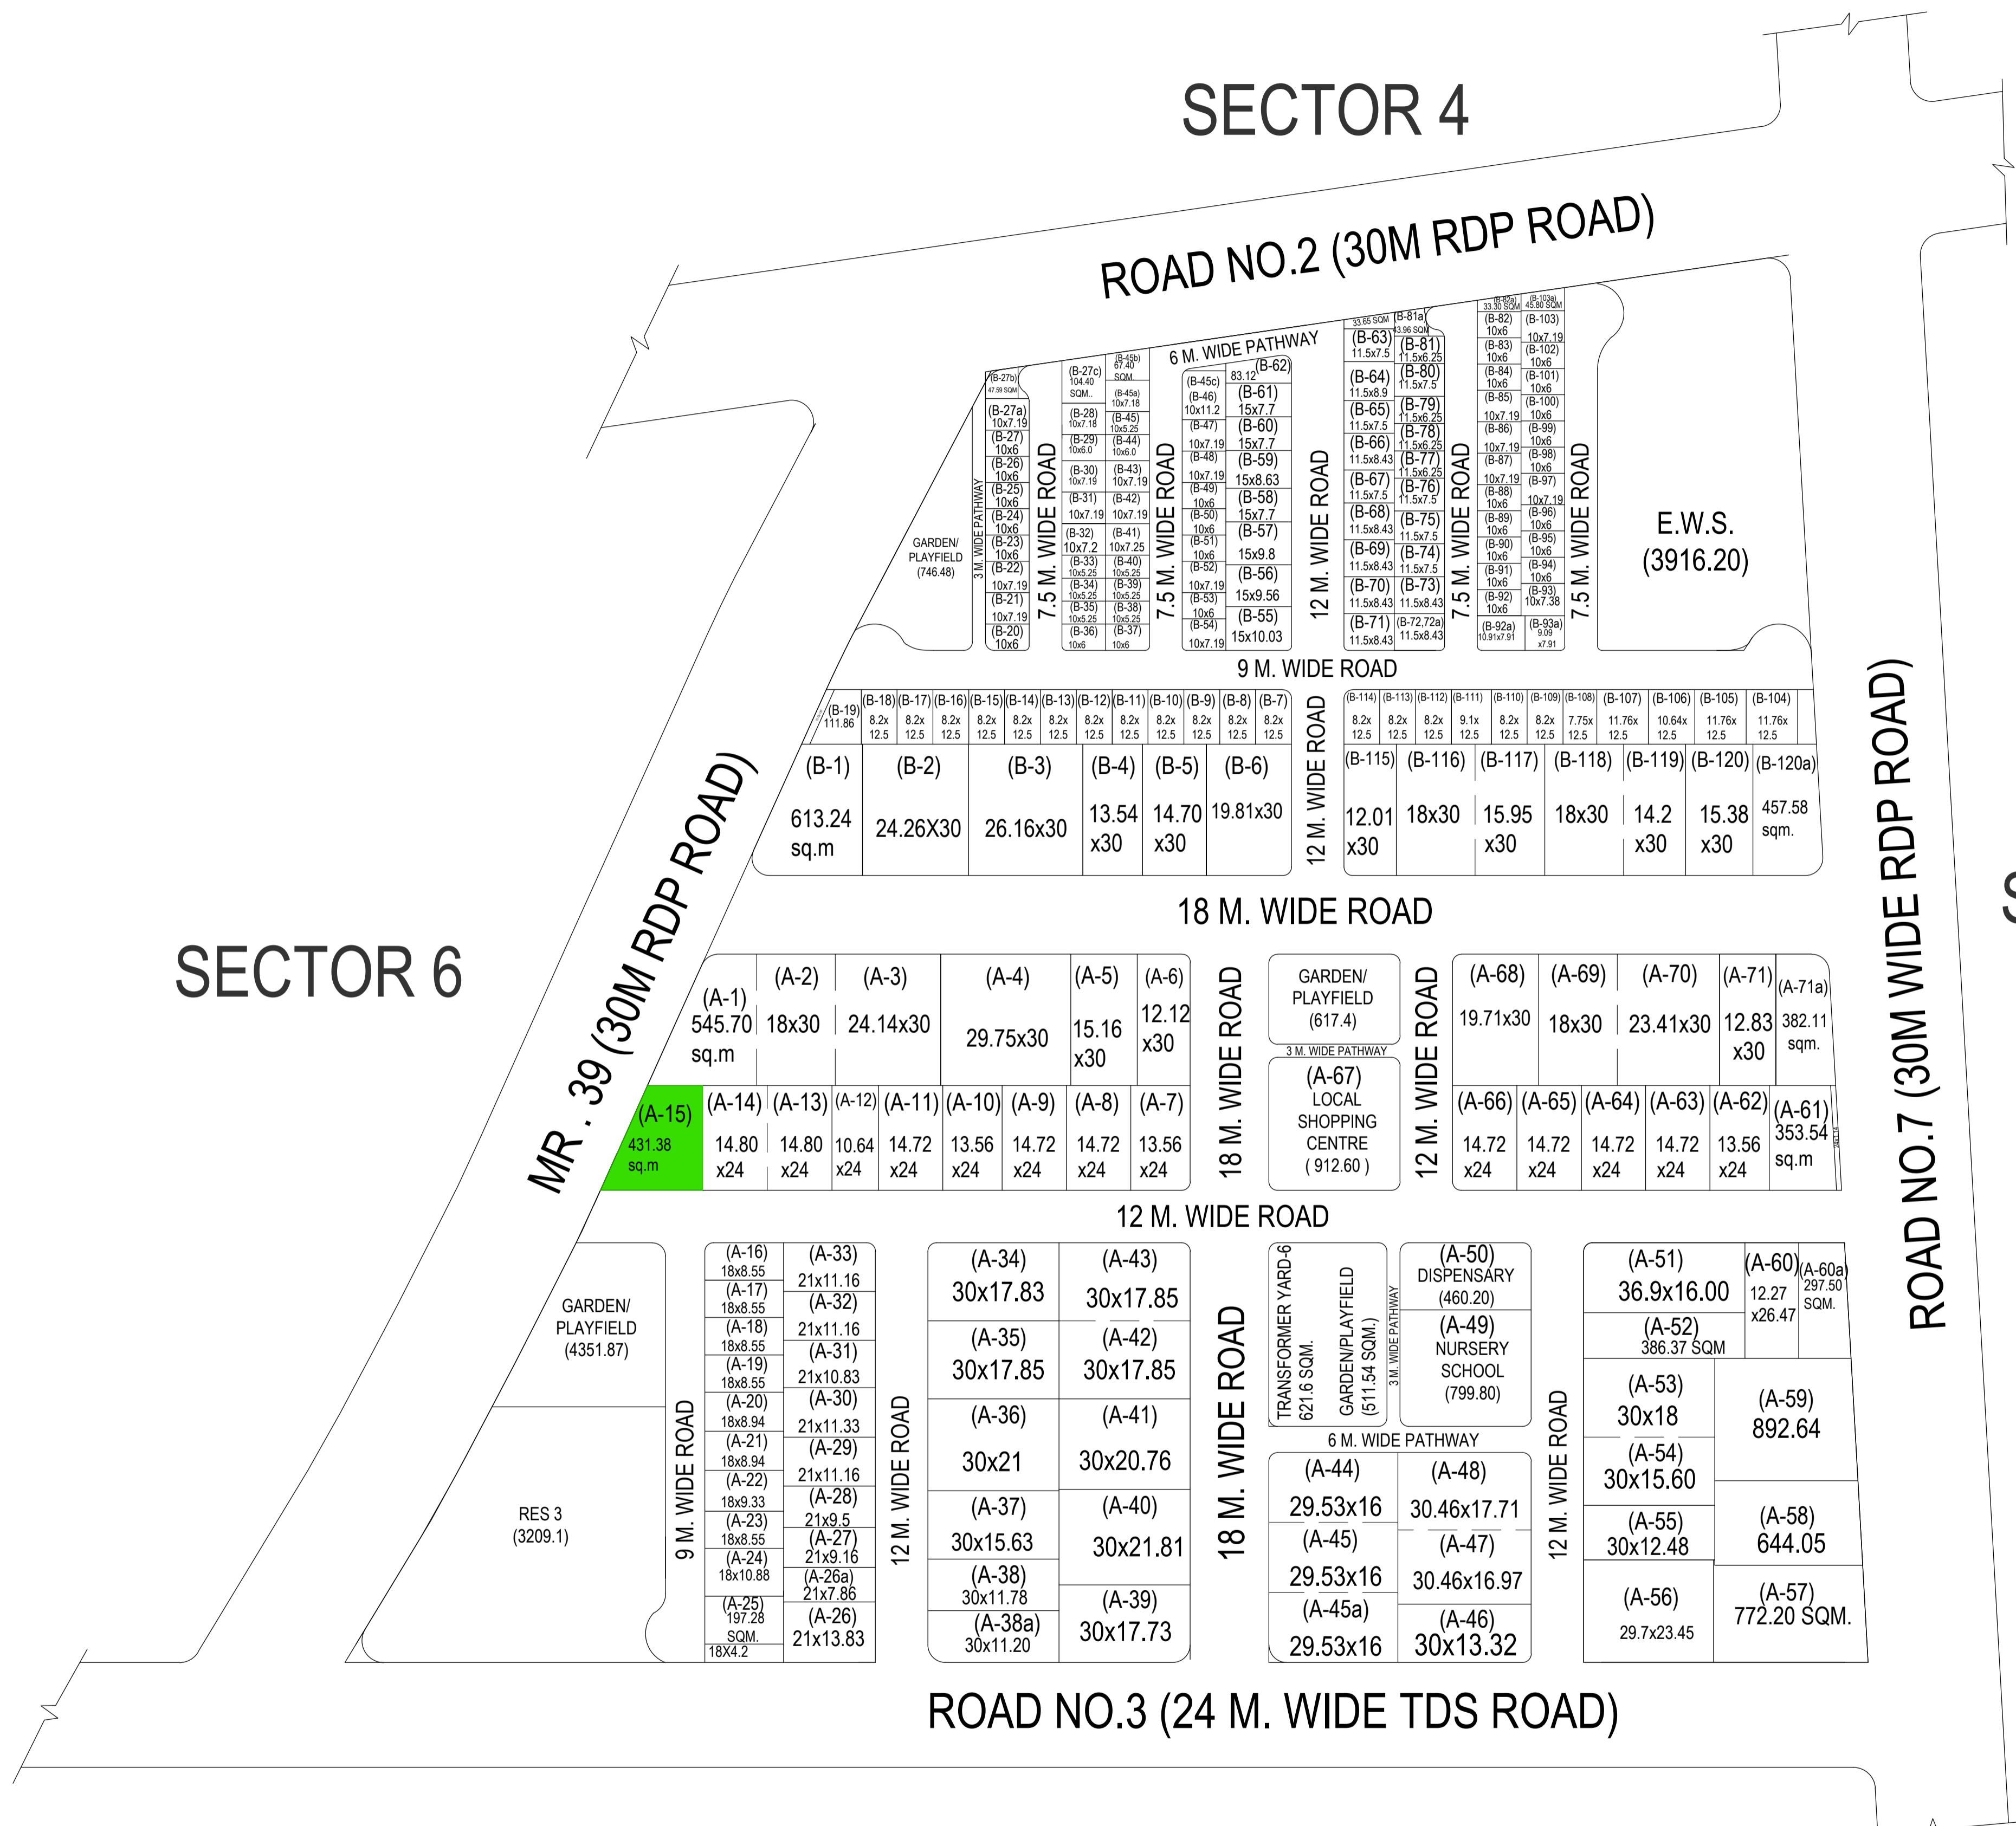

**TOWN DEVELOPMENT SCHEME- 04 [ KAMAL VIHAR ]**  
 (PART OF VILLAGES DUNDA, TIKRAPARA, DEVPURI , BORIYAKHURD AND DUMARTARAI)  
 TOTAL SCHEME AREA (TDS-04)= 647.84 HA  
**SECTOR - 07a**  
**FINAL LAYOUT PLAN REVISION R5**

DRG. NO.	TDS-04 / FINAL / 2012 / L-07/R5	REVISION - R5
FOR PRINT ON A1 PAPER		<b>NORTH</b> 
SCALE	1:1000	
DATE	23.08.2017	

	RAIPUR DEVELOPMENT AUTHORITY, RAIPUR [CG.]	
	RAIPUR DEVELOPMENT AUTHORITY	