


SECTOR - 09

INDEX : RDA PLOTS AVAILABILITY STATUS

- [i] PSP (Available)
- [ii] PSP (Unacquired)
- [iii] Allotted plots

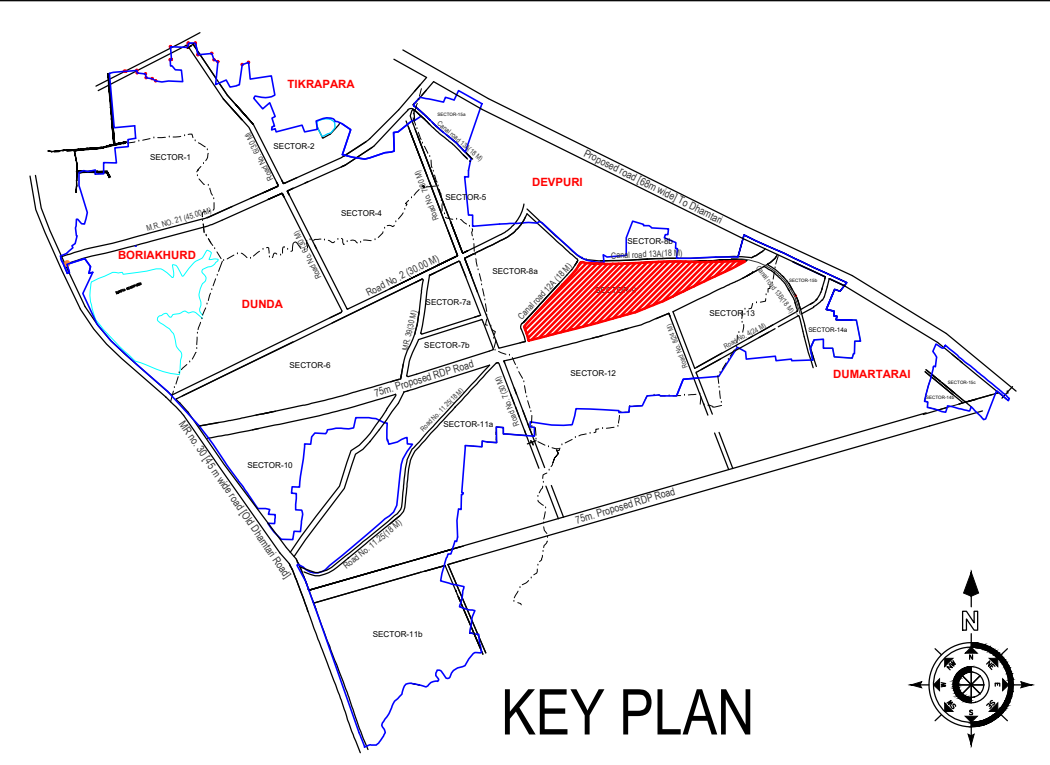


**TOWN DEVELOPMENT SCHEME- 04
[KAMAL VIHAR]**
(PART OF VILLAGES DUNDA, TIKRAPARA, DEVPURI,
BORIYAKHURD AND DUMARTARAI)

FINAL LAYOUT PLAN REVISION R5
TOTAL SCHEME AREA (TDS-04)= 647.84 HA

FOR PRINT ON A1 PAPER

SECTOR - 09

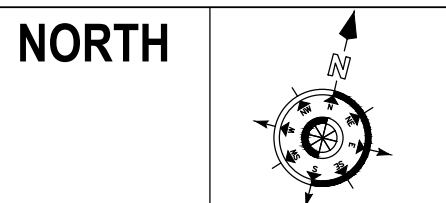

SCALE 1:2000 DATE 06.12.2017
DRG. NO. TDS-04 / FINAL / 2012 / L-09/R5 REVISION - R5

RAIPUR
DEVELOPMENT
AUTHORITY,
RAIPUR [CG.]

TDS 4
KAMAL
VIHAR
RAIPUR [CG.]
RAIPUR DEVELOPMENT AUTHORITY